

KEY- CA2


- 1. BOXED SOFFIT/FASCIA
- 2. 150MM BRICK CILL
- 3. RURAL WINDOW STYLE
- 4. RURAL DOOR STYLE 2
- 5. PITCHED CANOPY
- 6. CURVED HEADER
- 7. SOLDIER COURSE
- 8. 2 COURSE BRICK BANDING
- 9. 1 COURSE BRICK BANDING
- 10. BRICK
- 11. RENDER




Front Elevation
scale 1:100




Side Elevation
scale 1:100

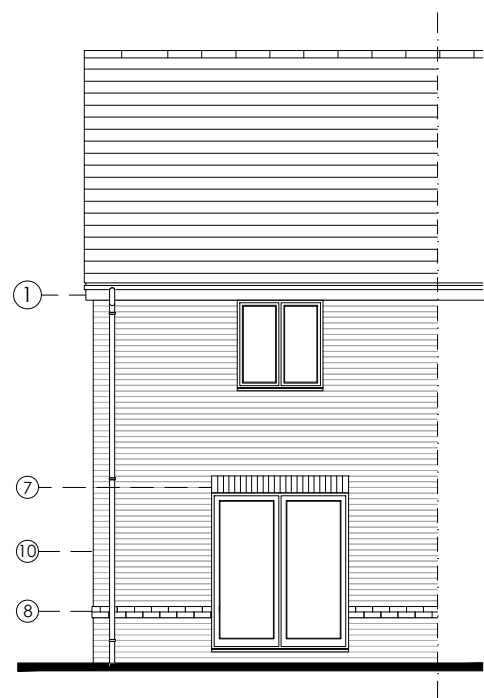


Rear Elevation
scale 1:100

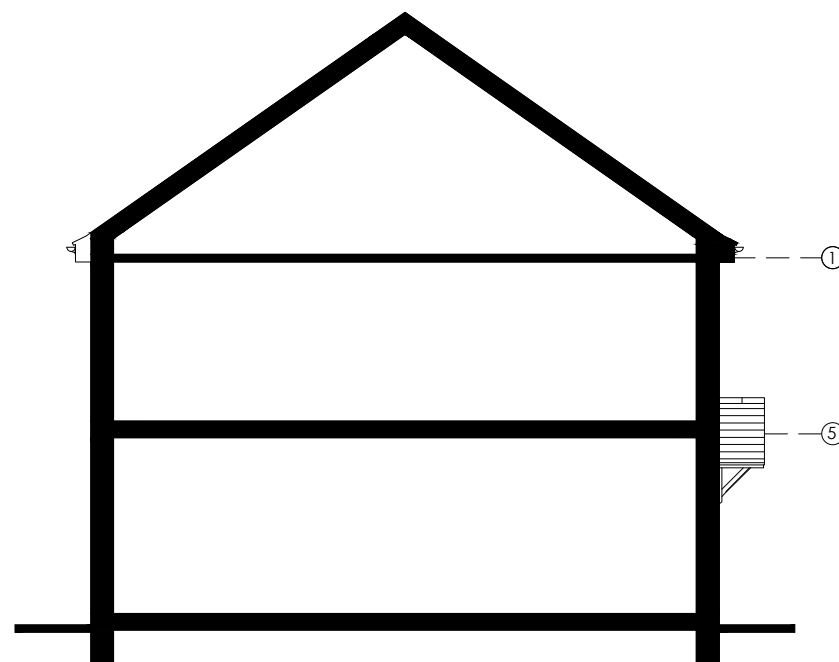

Side Elevation
scale 1:100

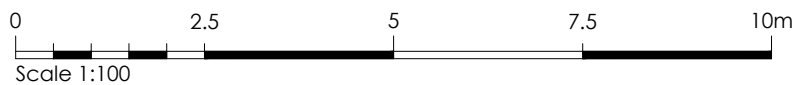

Handing.	Plots.	
AS	51	
OP	52	
Job.	Site Address.	Date / Drawn.
120	Abbey Road, Leiston	May'24 AH

	Project Title The Alnmouth - End National Group Portfolio Total Floor Area - 61.60m ² [663sq.ft]		
	Drawing Title Proposed Elevation - CA2	Date May'24	Scale 1:100 @ A3
Drawing Status Planning	Dwg. Ref. AL_End_R25	Rev. -	


- KEY- CA1
1. BOXED SOFFIT/FASCIA
 2. 150MM BRICK CILL
 3. RURAL WINDOW STYLE
 4. RURAL DOOR STYLE 1
 5. PITCHED CANOPY
 6. SPLAYED HEADER
 7. SOLDIER COURSE
 8. 2 COURSE BRICK BANDING
 9. 1 COURSE BRICK BANDING
 10. BRICK
 11. RENDER




Front Elevation
scale 1:100




Side Elevation
scale 1:100

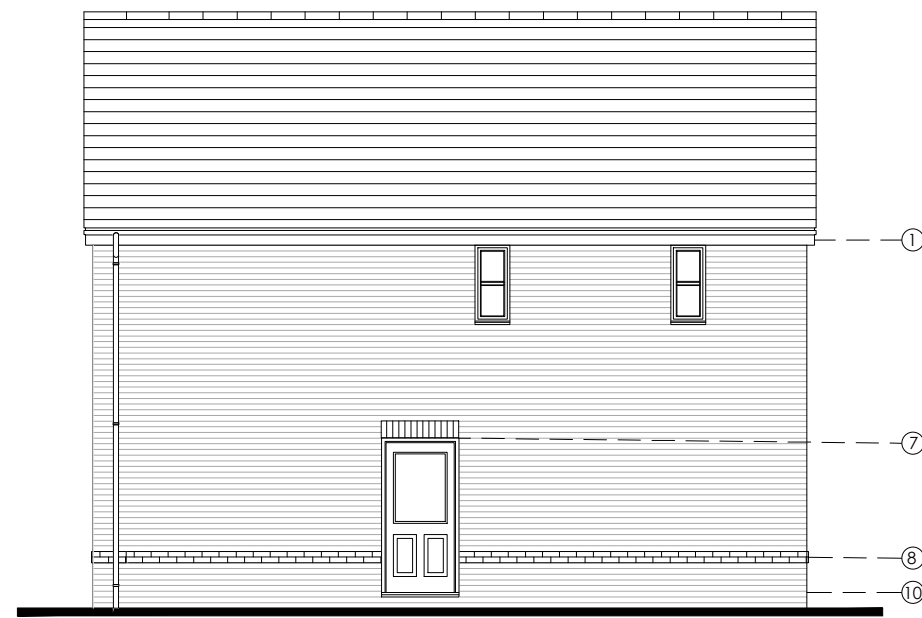

Rear Elevation
scale 1:100

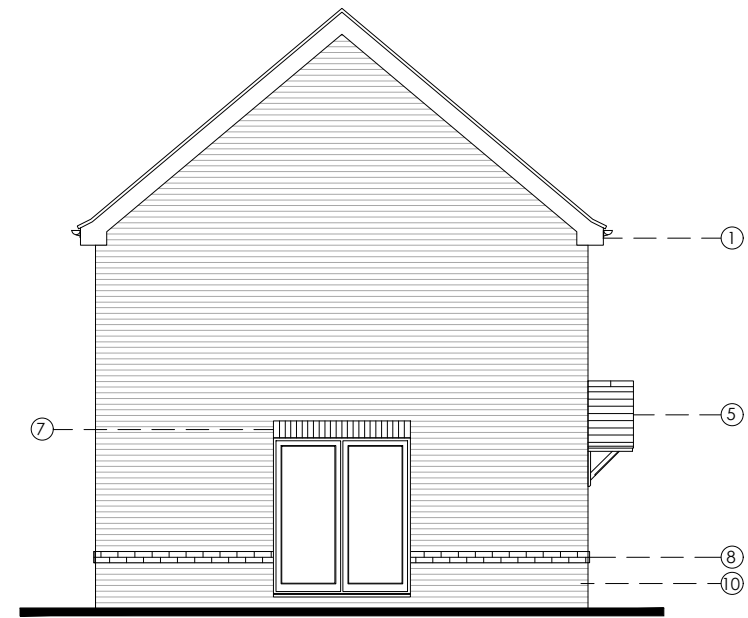

Side Elevation
scale 1:100

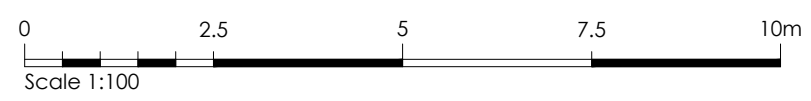


Handing.	Plots.	
AS	10,62	
OP	69,90	
Job.	Site Address.	Date / Drawn.
120	Abbey Road, Leiston	May'24 AH

	Project Title The Barndale - Detached National Group Portfolio Total Floor Area - 101.4m ² [1092sq.ft]		
	Drawing Title Proposed Elevation - CA1	Date May'24	Scale 1:100 @ A3
Drawing Status Planning	Dwg. Ref. Be_Det_R25	Rev. -	


- KEY- CA2
1. BOXED SOFFIT/FASCIA
 2. 150MM BRICK CILL
 3. RURAL WINDOW STYLE
 4. RURAL DOOR STYLE 2
 5. PITCHED CANOPY
 6. CURVED HEADER
 7. SOLDIER COURSE
 8. 2 COURSE BRICK BANDING
 9. 1 COURSE BRICK BANDING
 10. BRICK
 11. RENDER




Front Elevation
scale 1:100

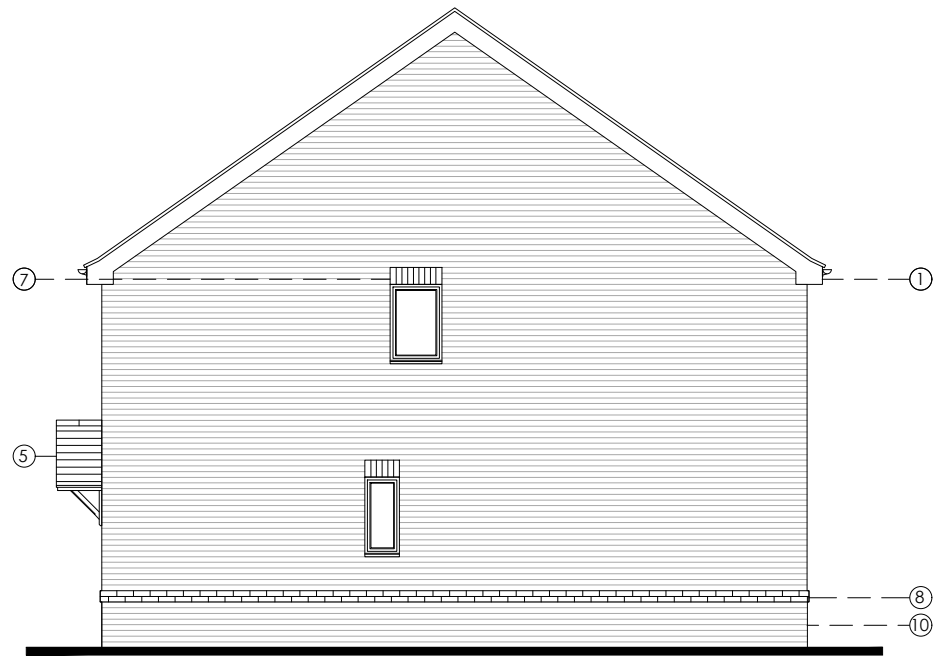


Side Elevation
scale 1:100

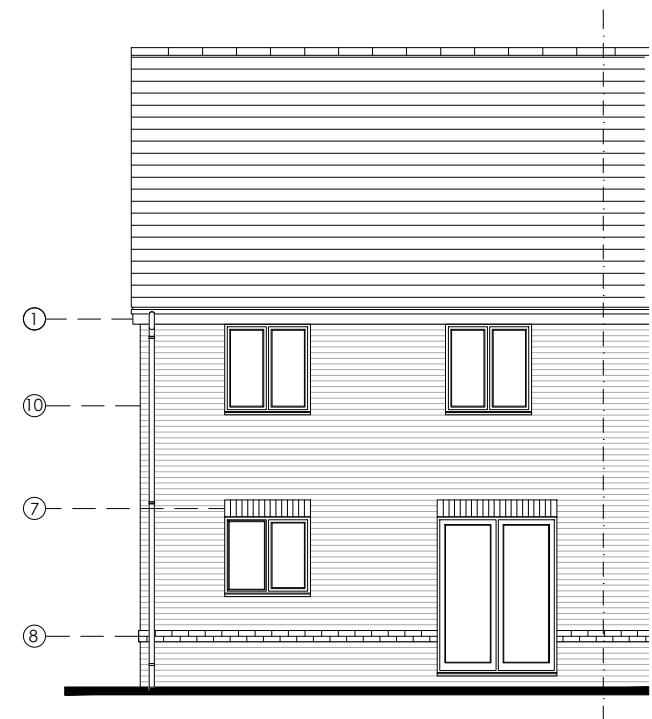

Rear Elevation
scale 1:100

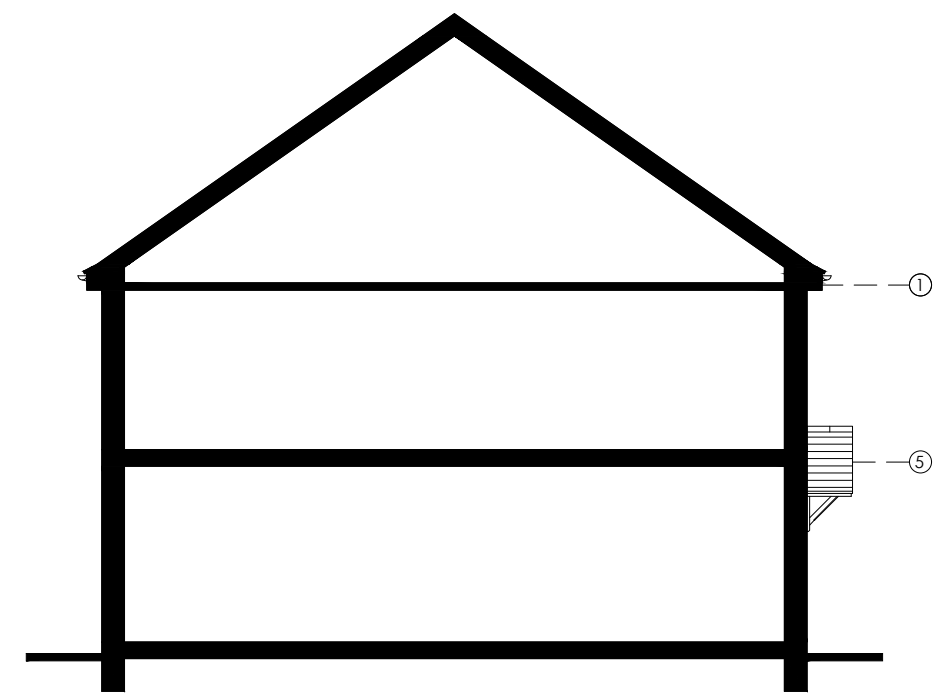

Side Elevation
scale 1:100

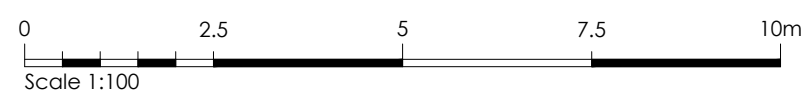


Handing.	Plots.	
AS	81,85	
OP	33,82,87	
Job.	Site Address.	Date / Drawn.
120	Abbey Road, Leiston	May'24 AH

	Project Title The Dallington - End National Group Portfolio Total Floor Area - 96.99m ² [1044sq.ft]		
	Drawing Title Proposed Elevation - CA2	Date May'24	Scale 1:100 @ A3
Drawing Status Planning	Dwg. Ref. Dg_End_R25	Rev. -	

- KEY- CA1
1. BOXED SOFFIT/FASCIA
 2. 150MM BRICK CILL
 3. RURAL WINDOW STYLE
 4. RURAL DOOR STYLE 1
 5. PITCHED CANOPY
 6. SPLAYED HEADER
 7. SOLDIER COURSE
 8. 2 COURSE BRICK BANDING
 9. 1 COURSE BRICK BANDING
 10. BRICK
 11. RENDER




Front Elevation
scale 1:100

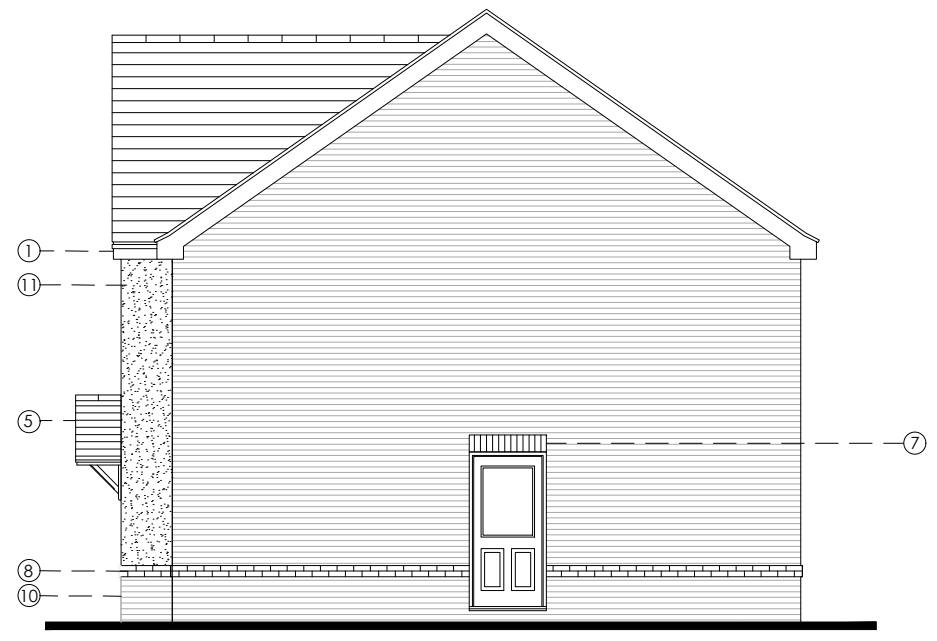


Side Elevation
scale 1:100




Rear Elevation
scale 1:100

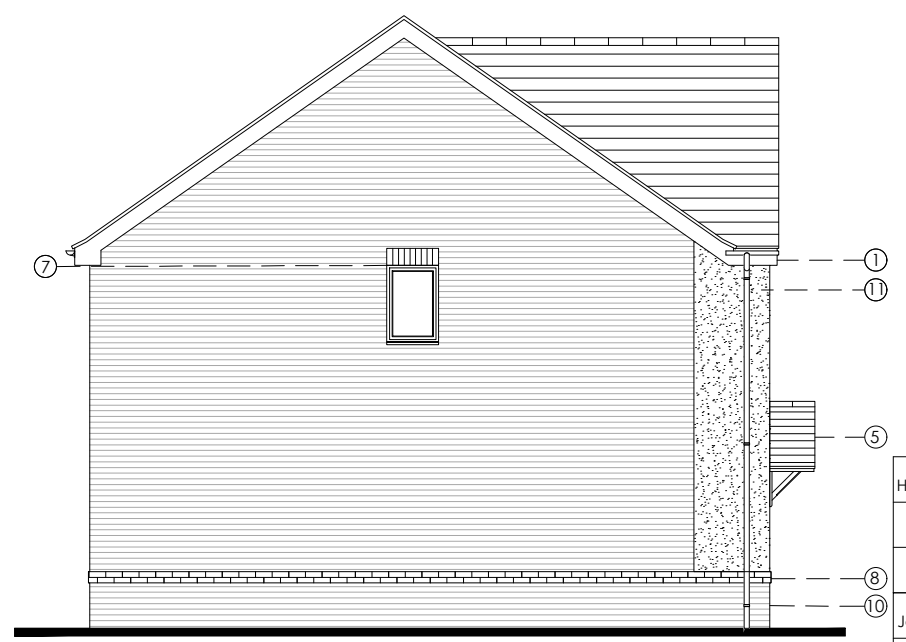

Side Elevation
scale 1:100

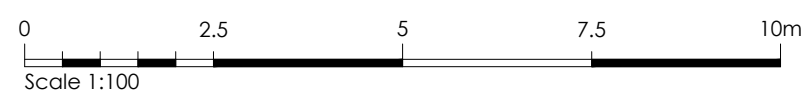


Handing.	Plots.		Date / Drawn.
AS	7		May'24
OP	5,64.67		AH
Job.	Site Address.		
120	Abbey Road, Leiston		

	Project Title The Kielder - Detached National Group Portfolio Total Floor Area - 131.5m ² [1416sq.ft]		
	Drawing Title Proposed Elevation - CA1	Date May'24	Scale 1:100 @ A3
Drawing Status Planning	Dwg. Ref. Ki_Det_R25	Rev. -	

- KEY- CA1
1. BOXED SOFFIT/FASCIA
 2. 150MM BRICK CILL
 3. RURAL WINDOW STYLE
 4. RURAL DOOR STYLE 1
 5. FLAT CANOPY
 6. SPLAYED HEADER
 7. SOLDIER COURSE
 8. 2 COURSE BRICK BANDING
 9. DORMER
 10. BRICK
 11. RENDER




Front Elevation
scale 1:100

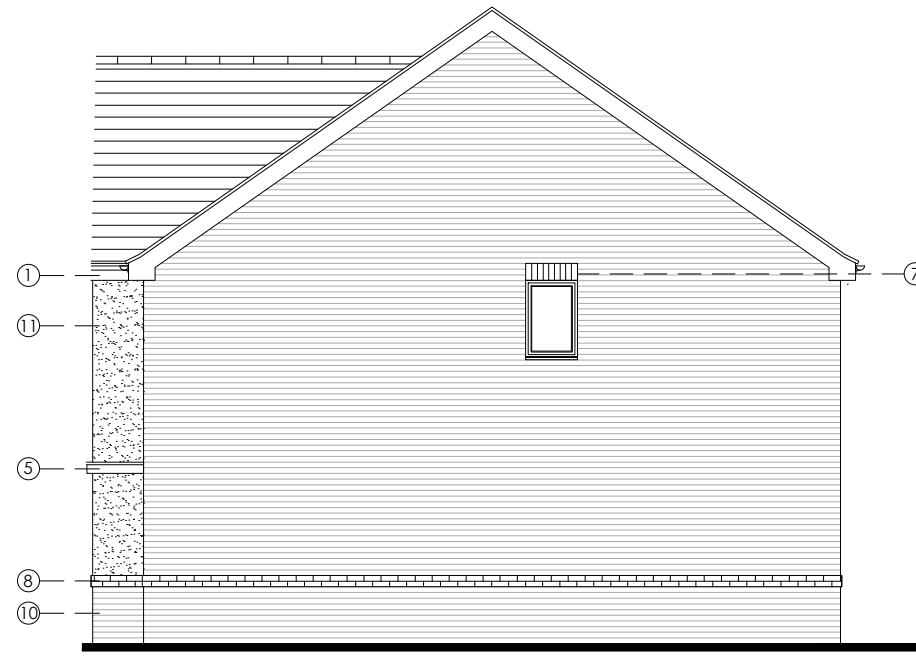


Side Elevation
scale 1:100



Rear Elevation
scale 1:100

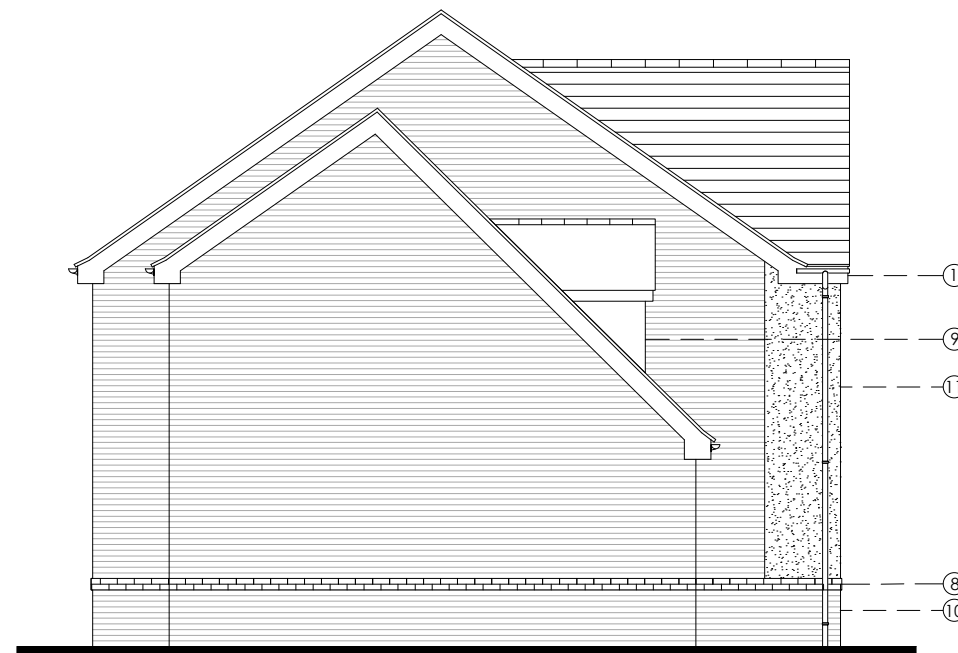

Side Elevation
scale 1:100

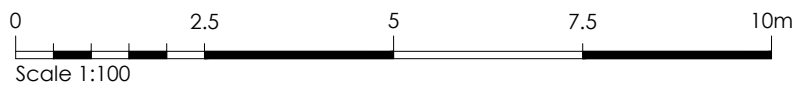

Handing.	Plots.	
AS	6,68	
OP	63	
Job.	Site Address.	Date / Drawn.
120	Abbey Road, Leiston	May'24 AH

	Project Title The Knebworth DT Det National Group Portfolio Total Floor Area - 126.9m ² [1366sq.ft]		
	Drawing Title Proposed Elevation - CA1	Date May'24	Scale 1:100 @ A3
Drawing Status Planning	Dwg. Ref. Kn_DT_Det_R25	Rev. -	

KEY- CA1

- 1. BOXED SOFFIT/FASCIA
- 2. 150MM BRICK CILL
- 3. RURAL WINDOW STYLE
- 4. RURAL DOOR STYLE 1
- 5. PITCHED CANOPY
- 6. SPLAYED HEADER
- 7. SOLDIER COURSE
- 8. 2 COURSE BRICK BANDING
- 9. BAY WINDOW
- 10. BRICK
- 11. RENDER
- 12. STONE CILL



Front Elevation
scale 1:100




Side Elevation
scale 1:100




Rear Elevation
scale 1:100



Side Elevation
scale 1:100

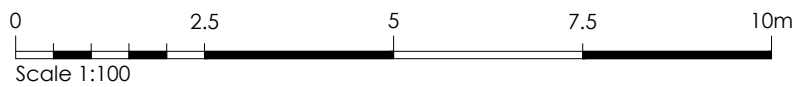

Handing.	Plots.		Date / Drawn.
AS	7		May'24
OP	5,64,67		AH
Job.	Site Address.		
120	Abbey Road, Leiston		


	Project Title The Lambridge- Detached National Group Portfolio Total Floor Area - 128.00m ² [1328q,ff]		
	Drawing Title Proposed Elevation - CA1	Date May'24	Scale 1:100 @ A3
Drawing Status Planning	Dwg. Ref. LB_Det_R25	Rev. -	

KEY- CA1


- 1. BOXED SOFFIT/FASCIA
- 2. 150MM BRICK CILL
- 3. RURAL WINDOW STYLE
- 4. RURAL DOOR STYLE 1
- 5. FLAT CANOPY
- 6. SPLAYED HEADER
- 7. SOLDIER COURSE
- 8. 2 COURSE BRICK BANDING
- 9. 1 COURSE BRICK BANDING
- 10. BRICK
- 11. RENDER
- 12. DORMER
- 13. VELUX




Front Elevation
scale 1:100

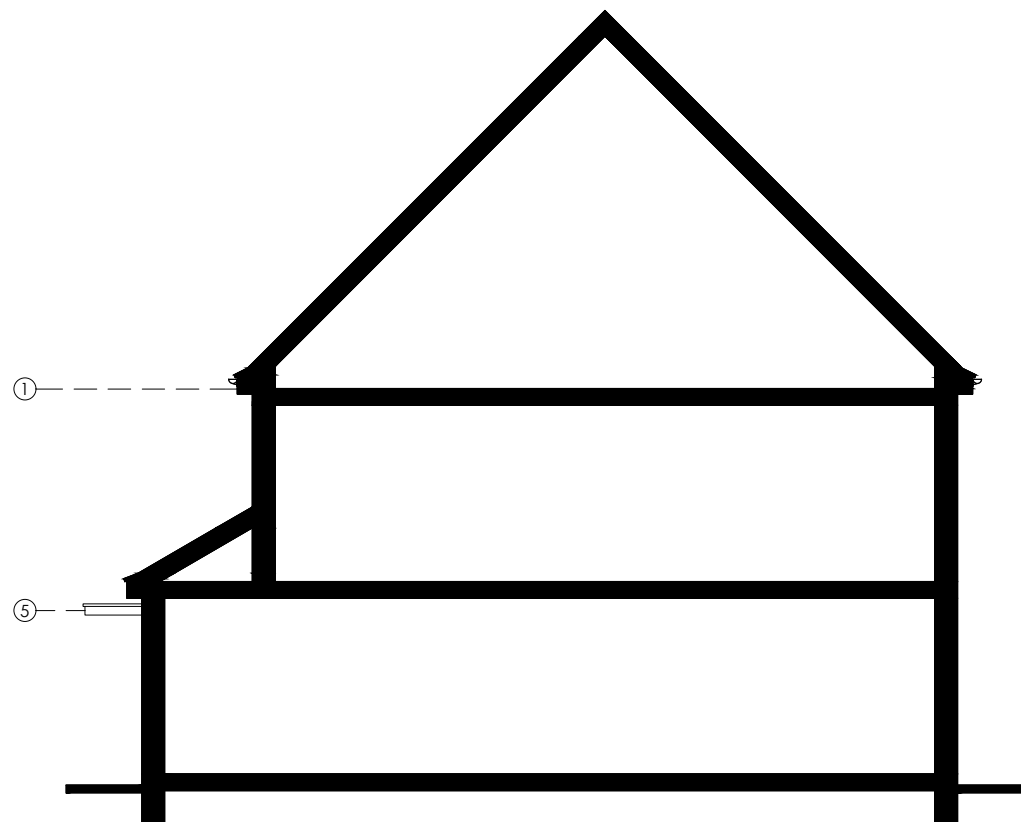


Side Elevation
scale 1:100

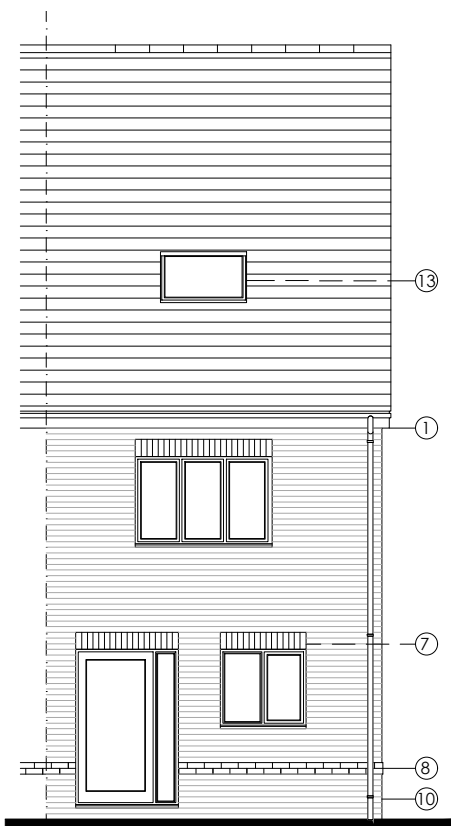


Rear Elevation
scale 1:100

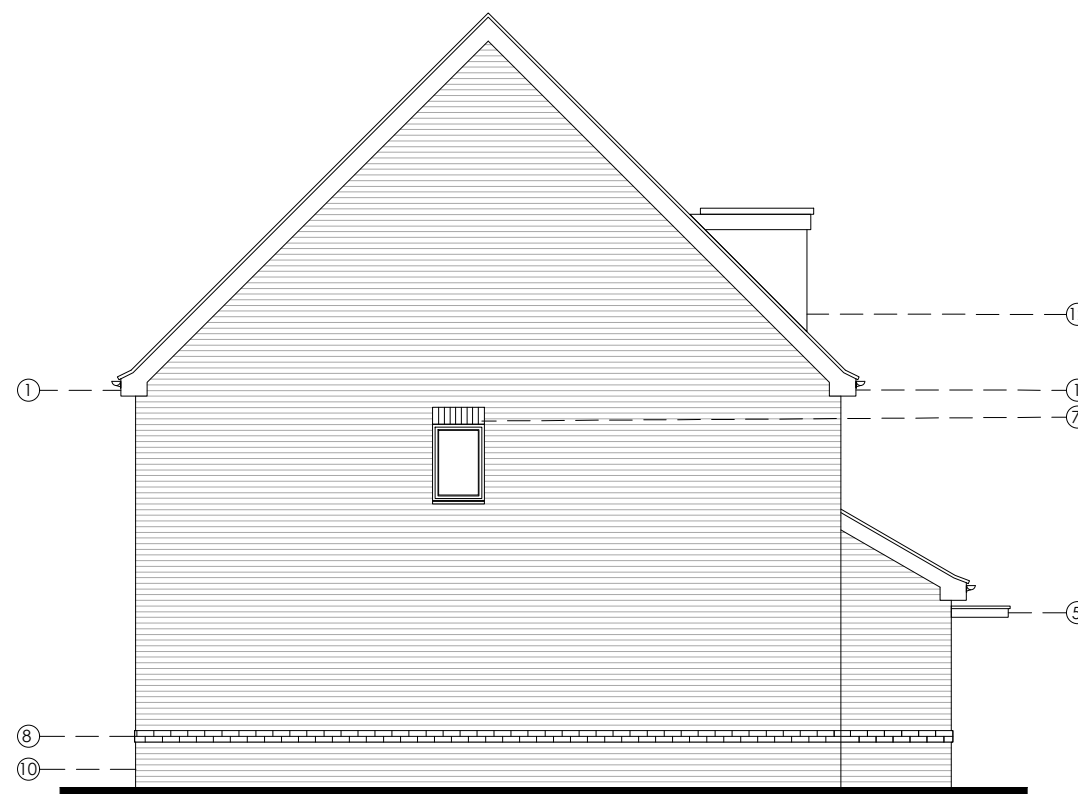

Side Elevation
scale 1:100

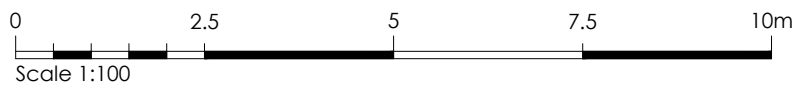

Handing.	Plots.	
AS	57,59	
OP	56,58	
Job.	Site Address.	Date / Drawn.
120	Abbey Road, Leiston	May'24 AH

	Project Title The Saunton - Semi Detached National Group Portfolio Total Floor Area - 95.6m ² [1029sq.ft]		
	Drawing Title Proposed Elevation - CA1	Date May'24	Scale 1:100 @ A3
Drawing Status Planning	Dwg. Ref. Sa_End_R25	Rev. -	